



Daniel 44










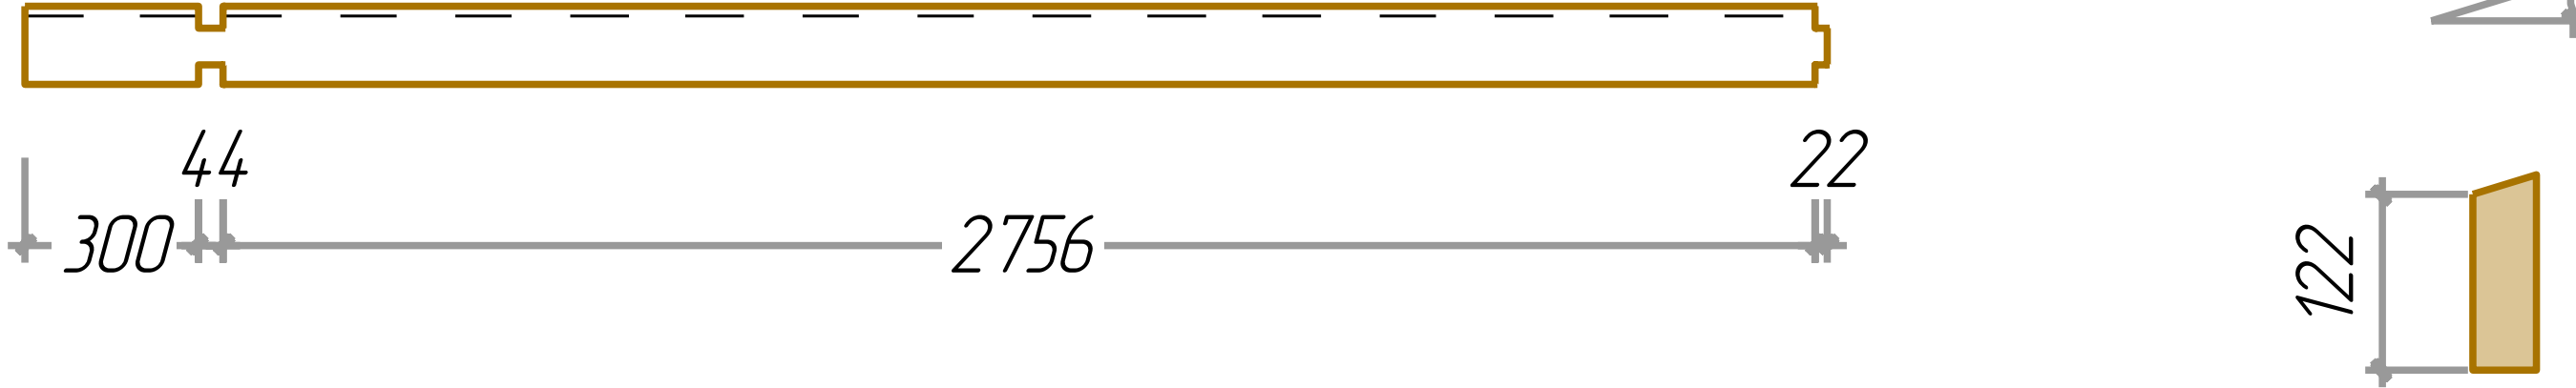
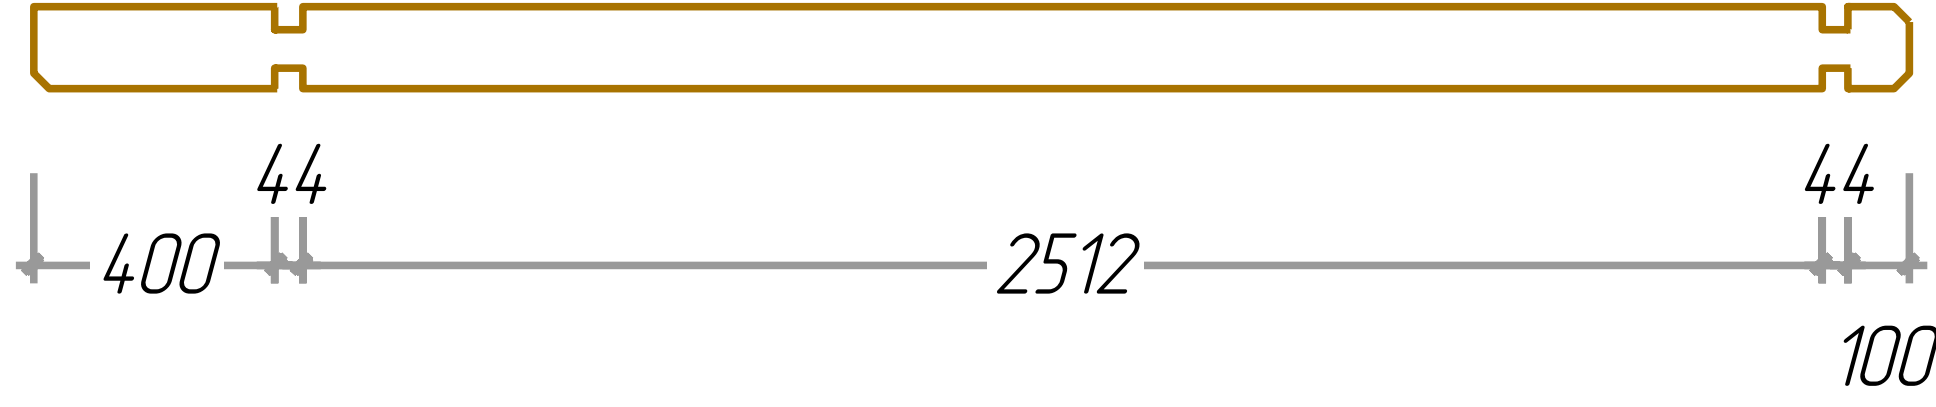
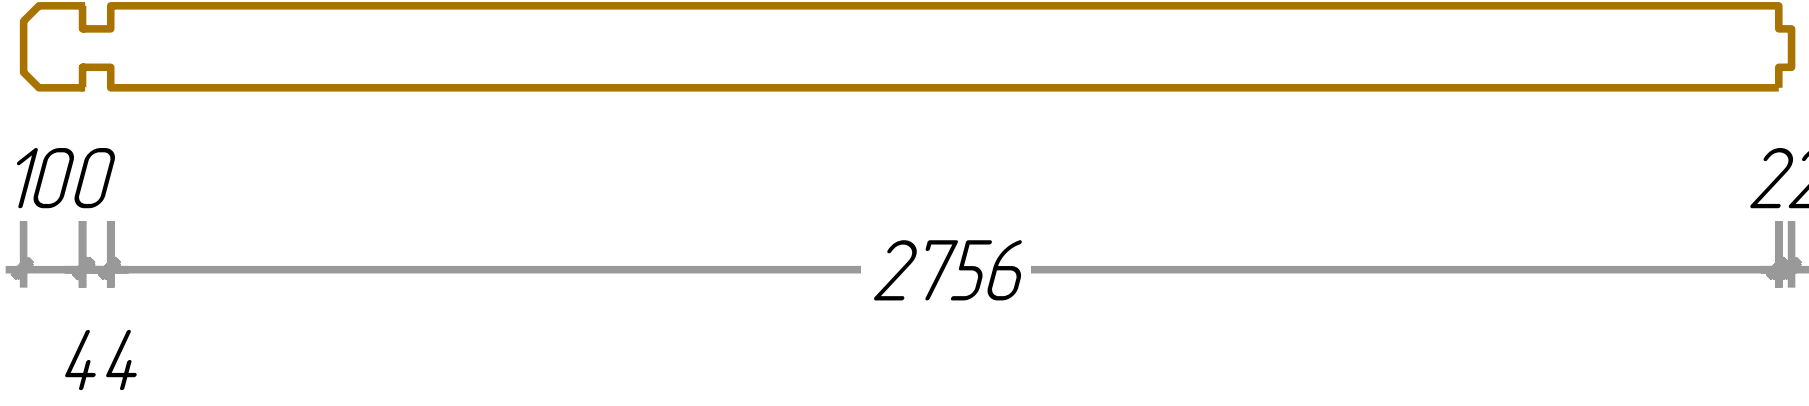
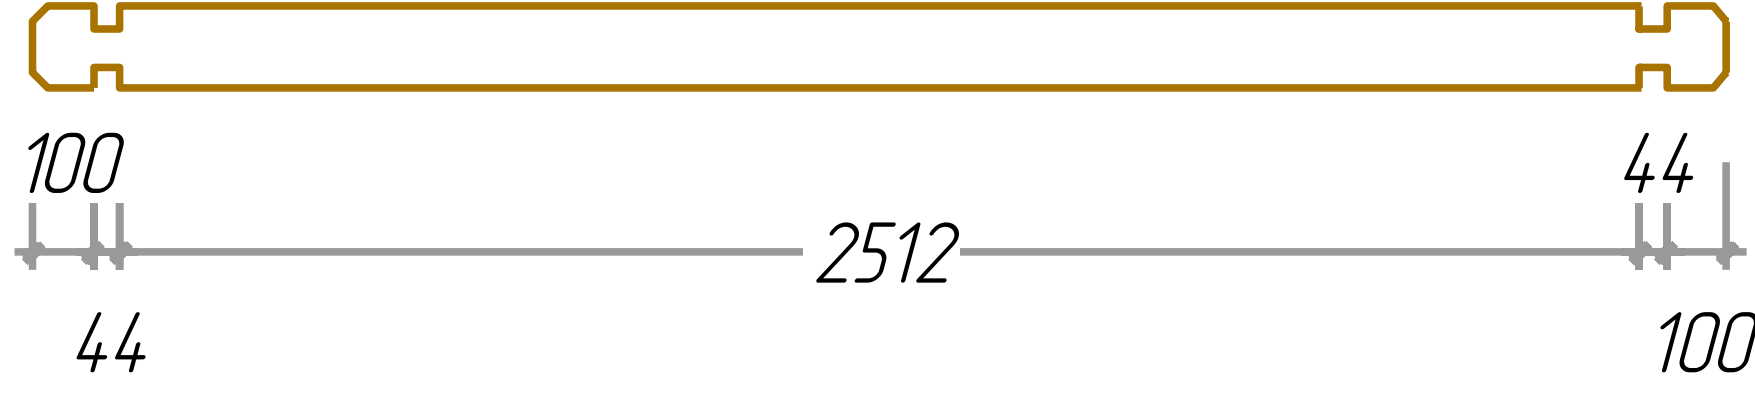
План лаг



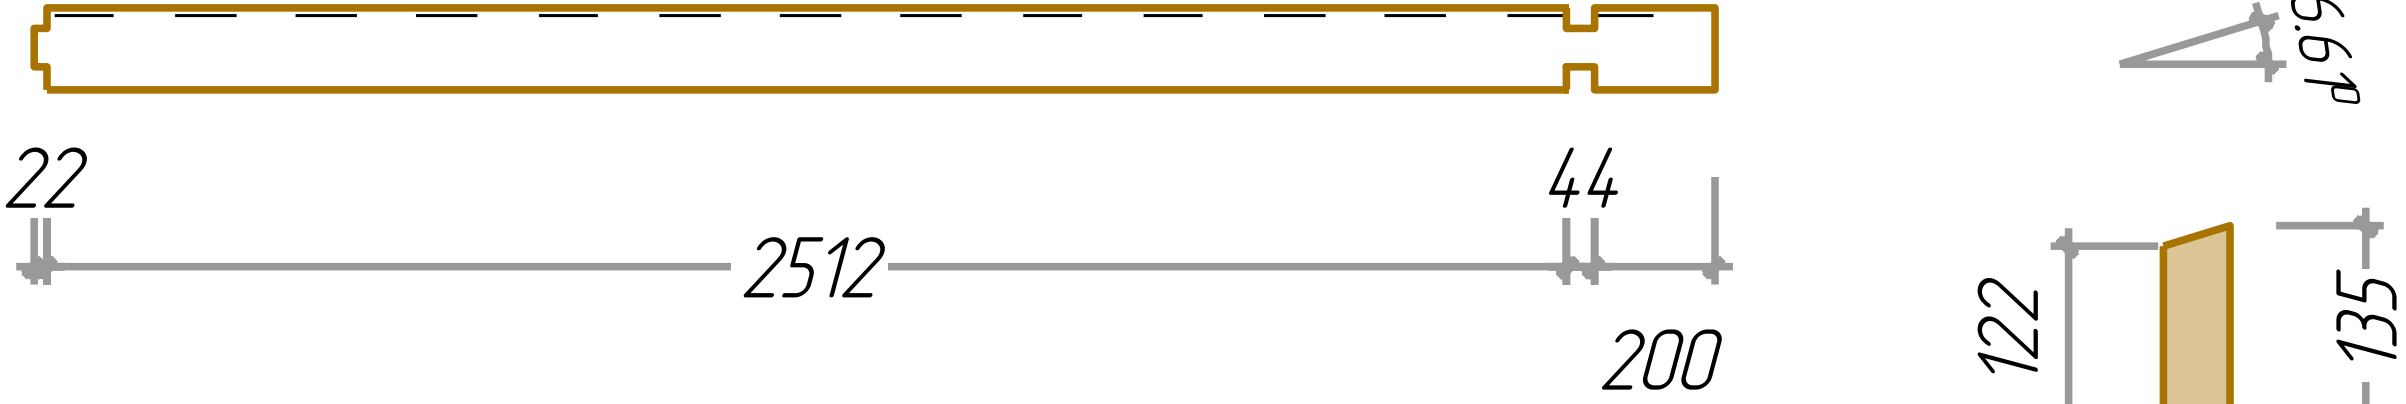
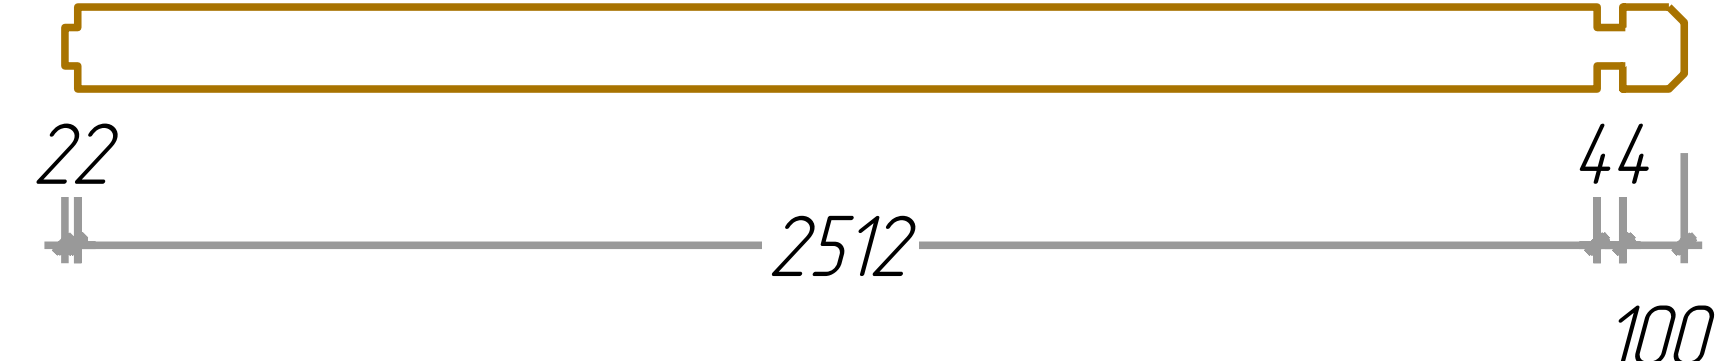
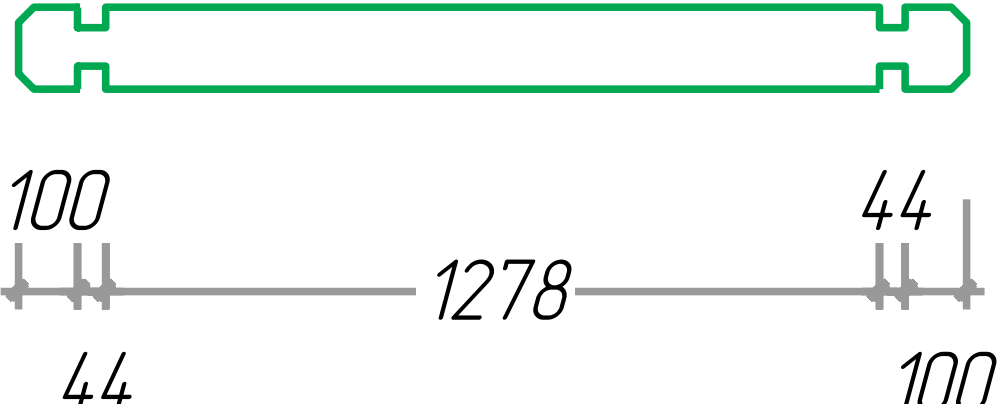
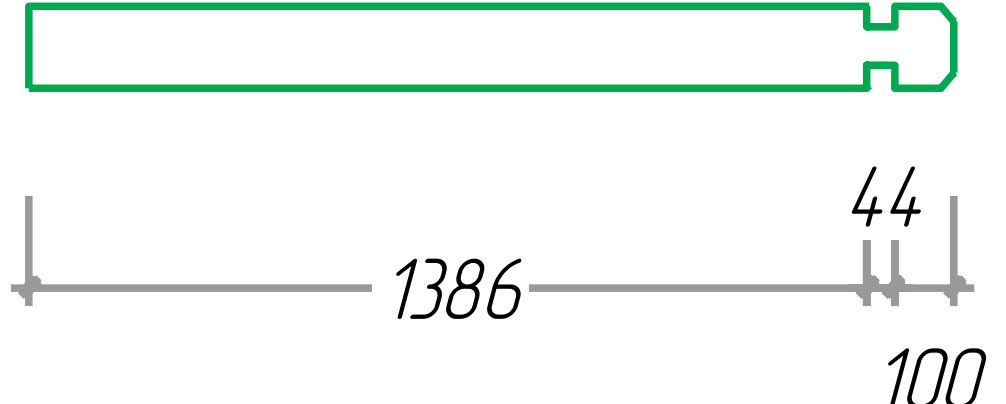
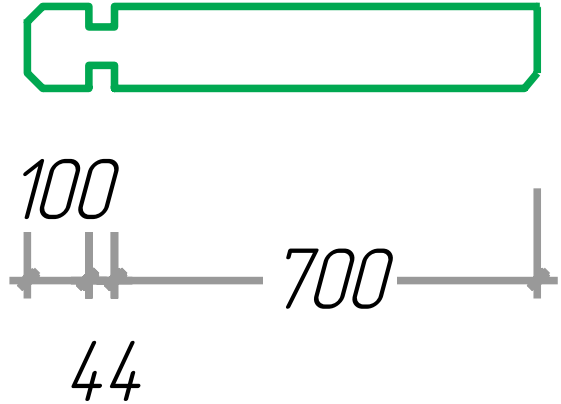
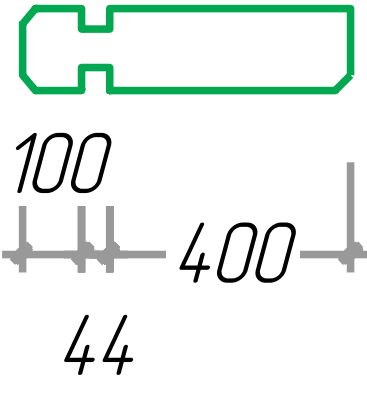
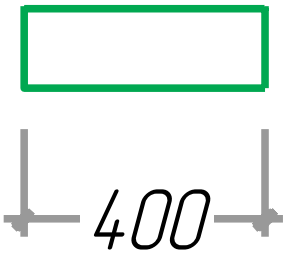
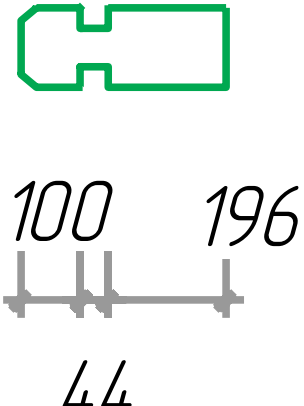
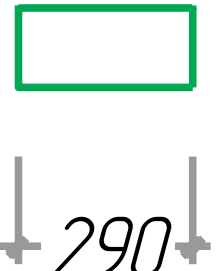
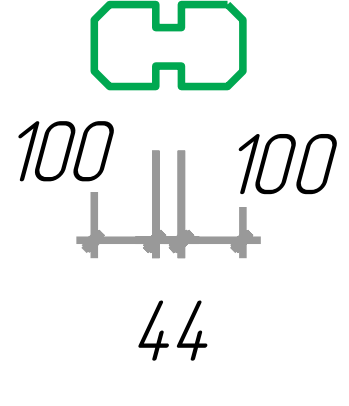
 


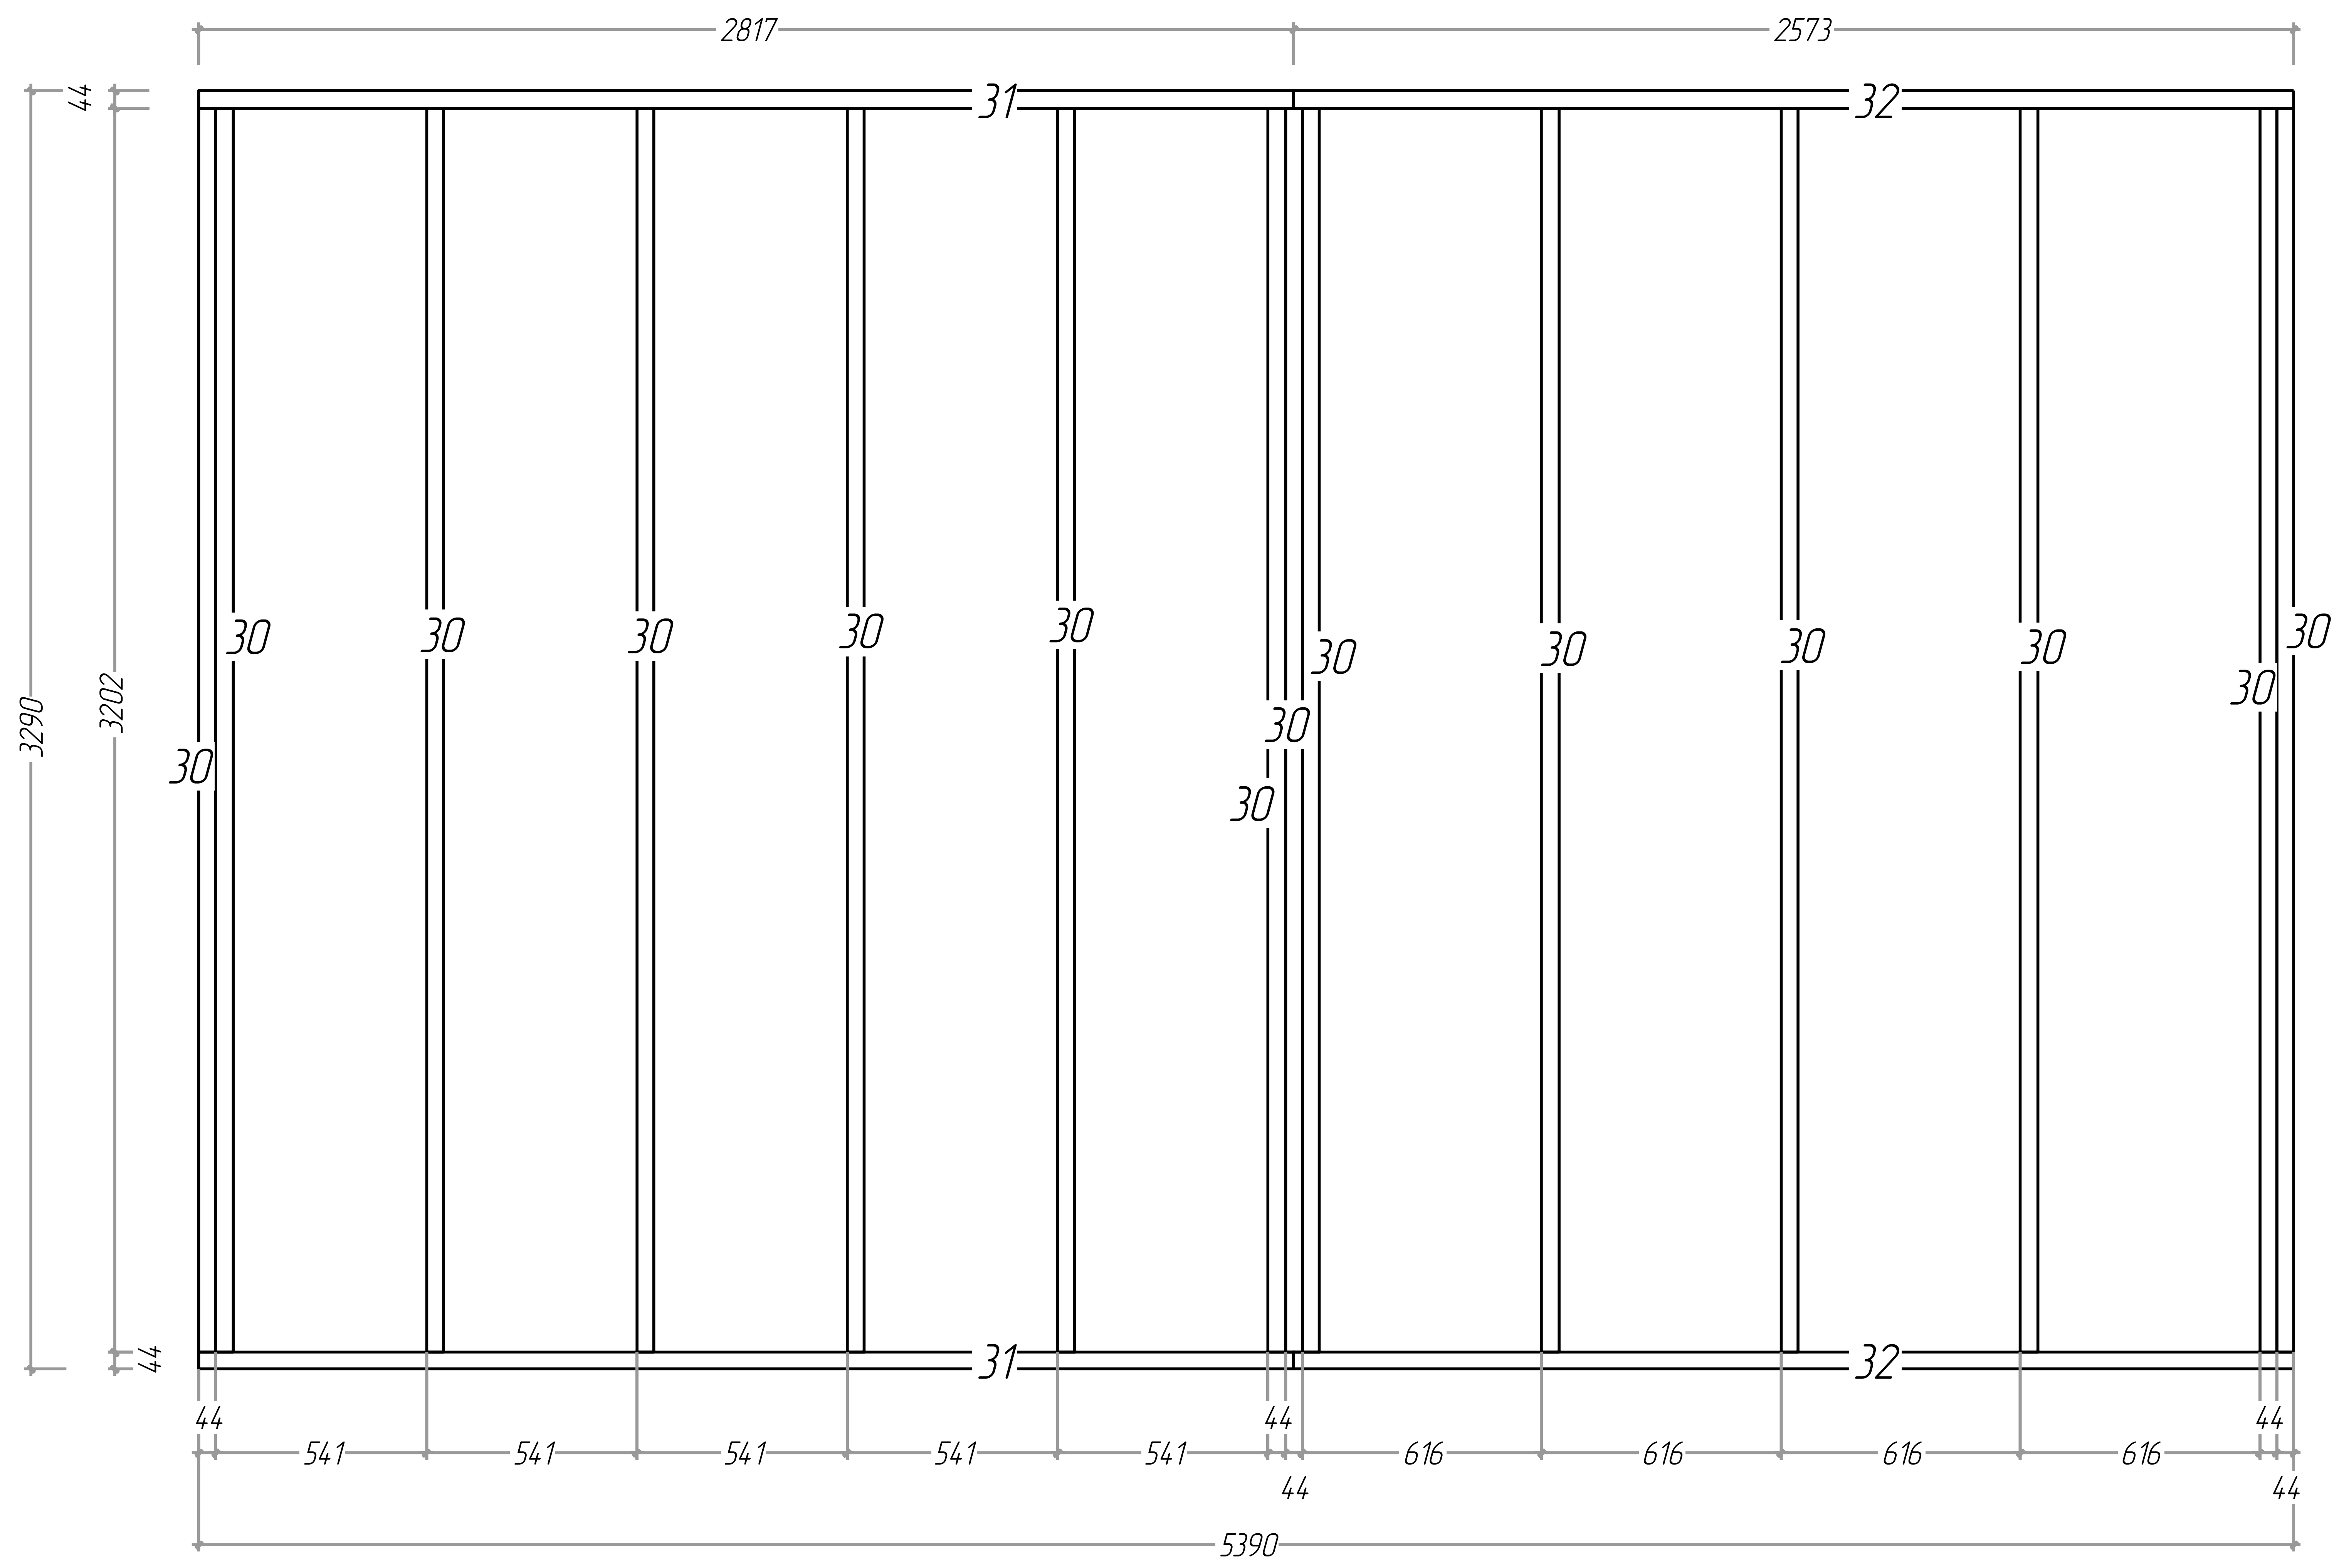





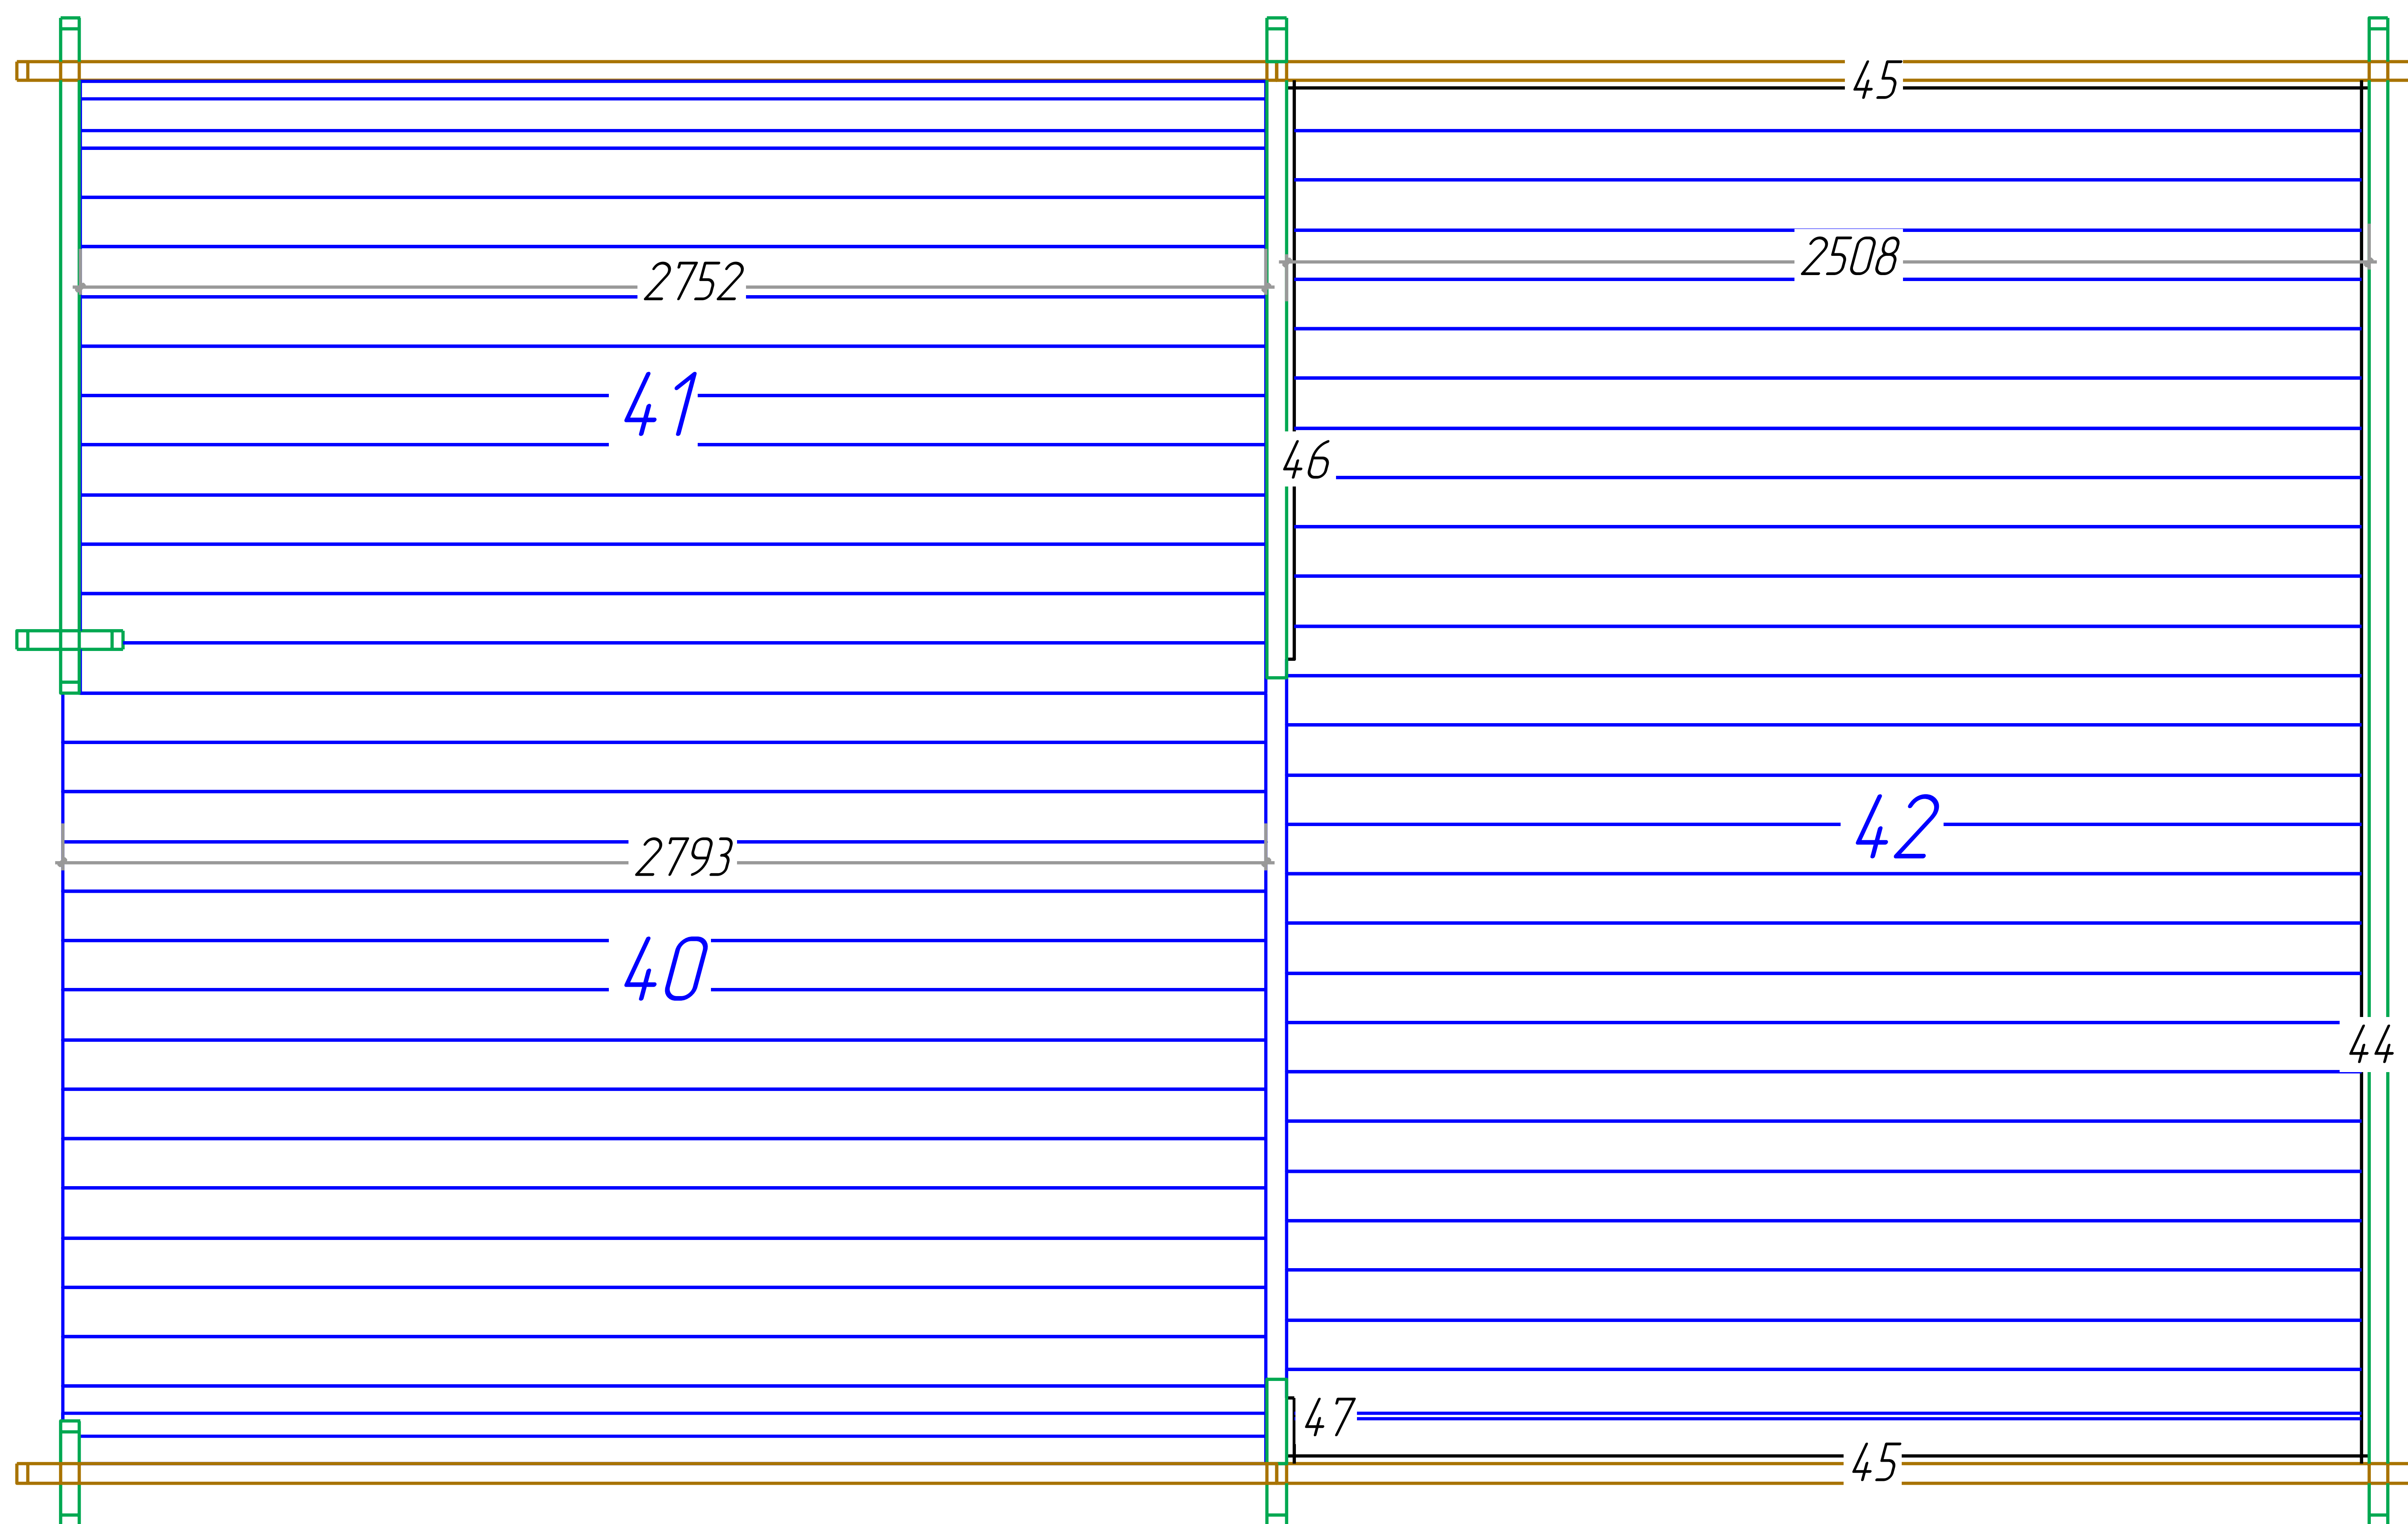

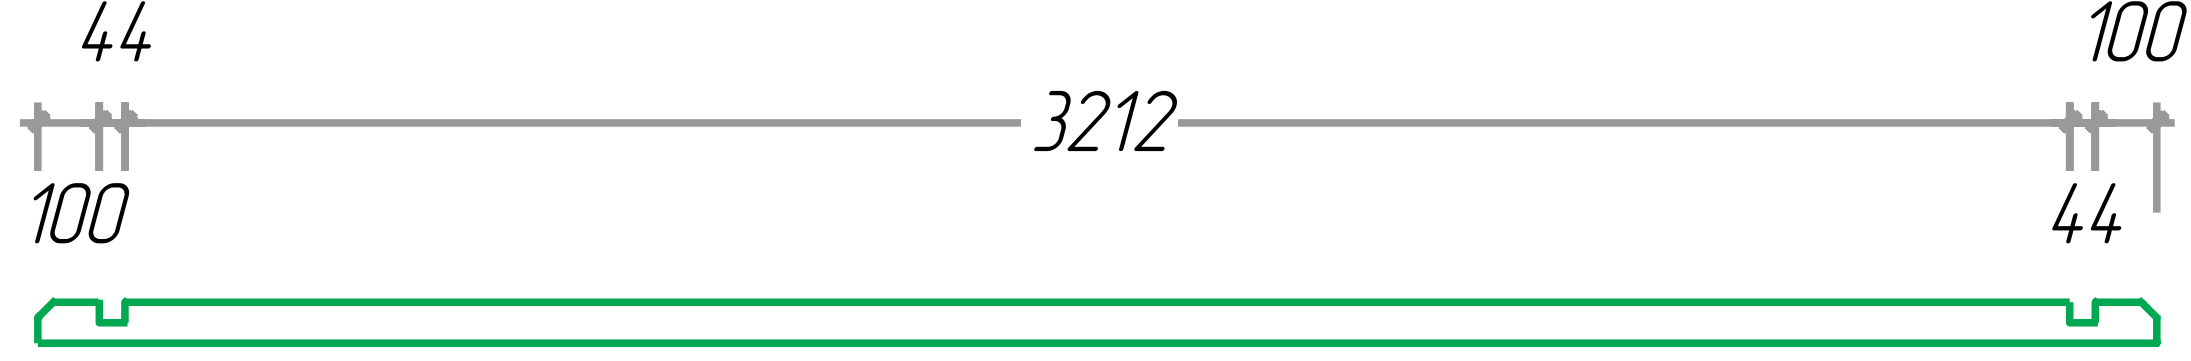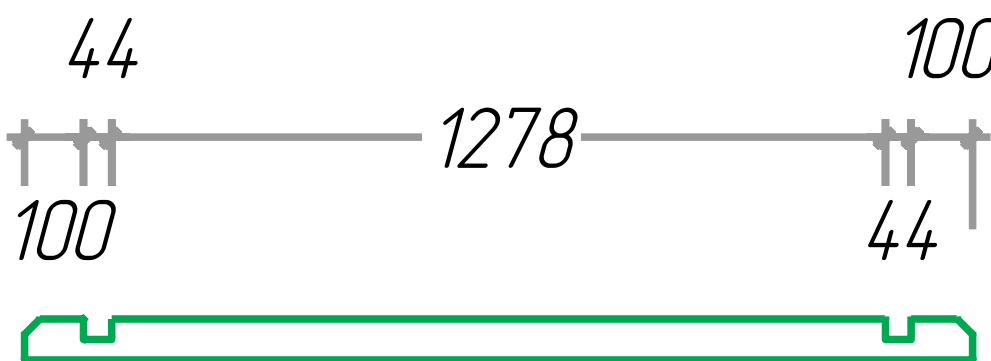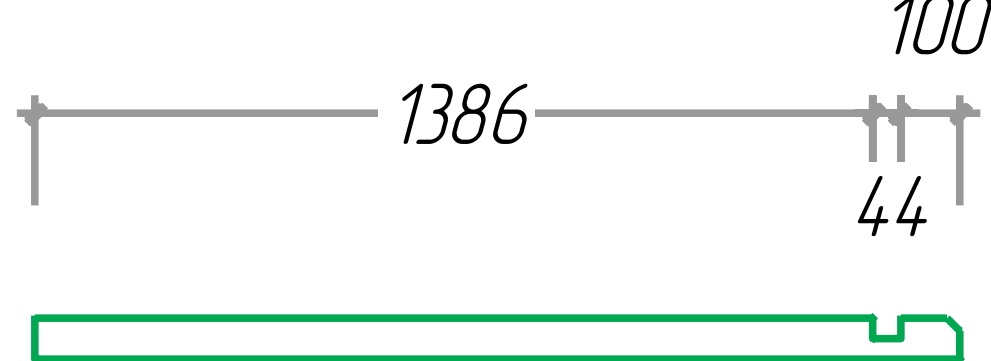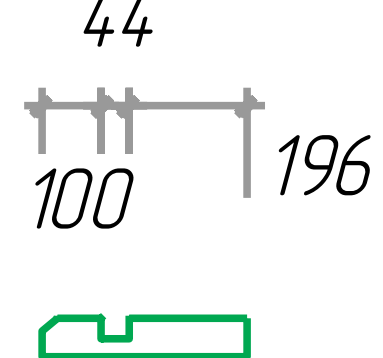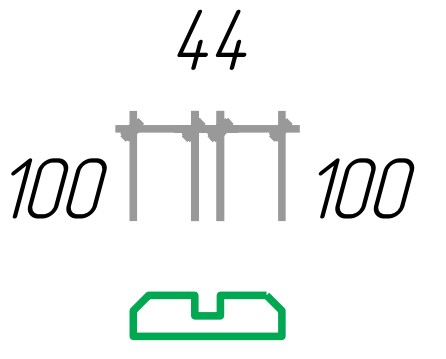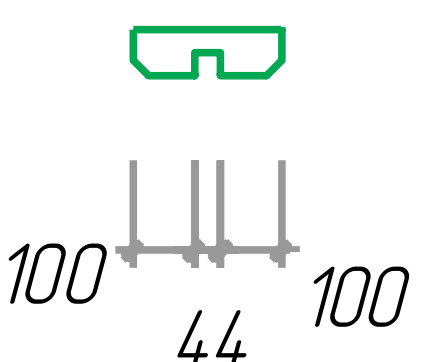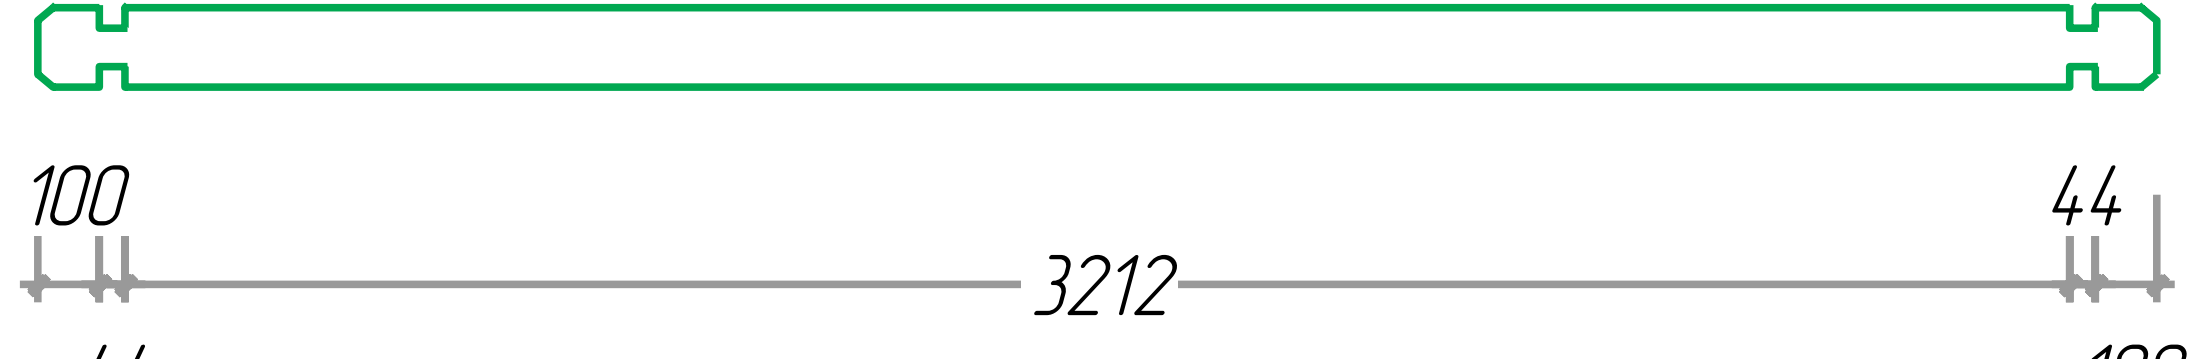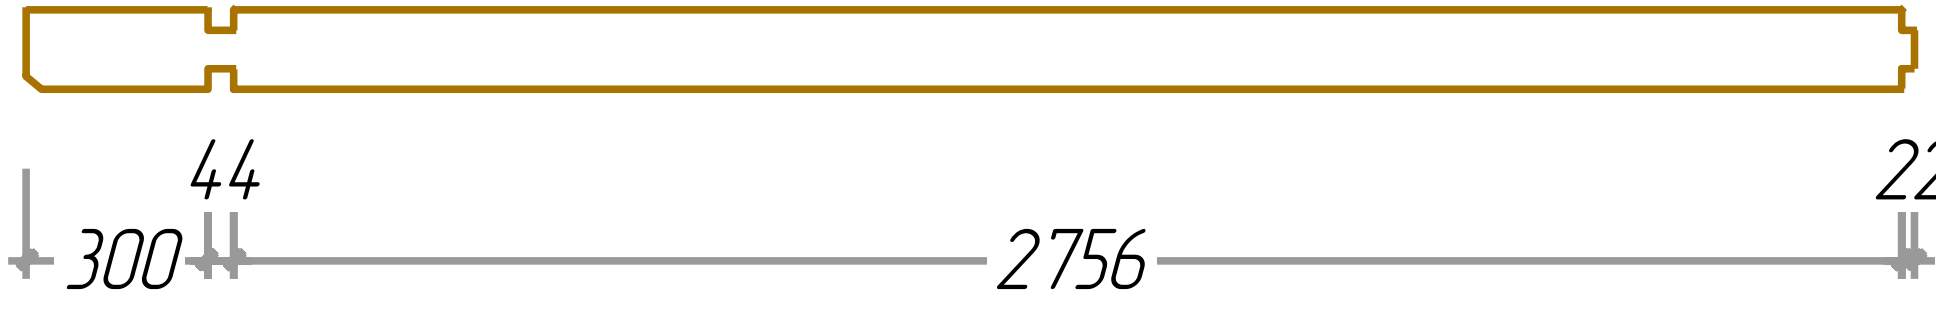

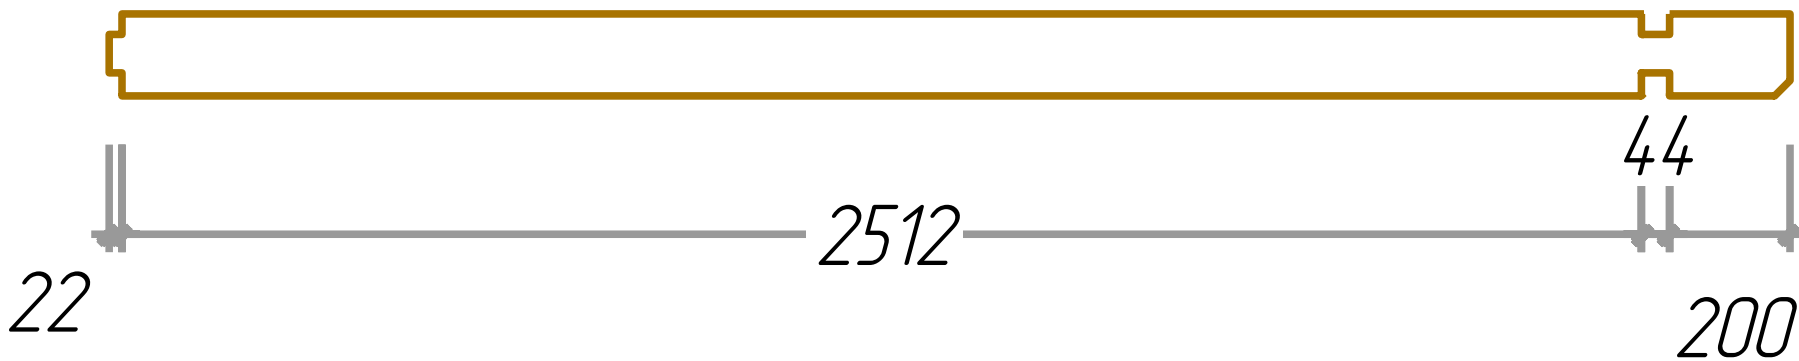


Daniel 44

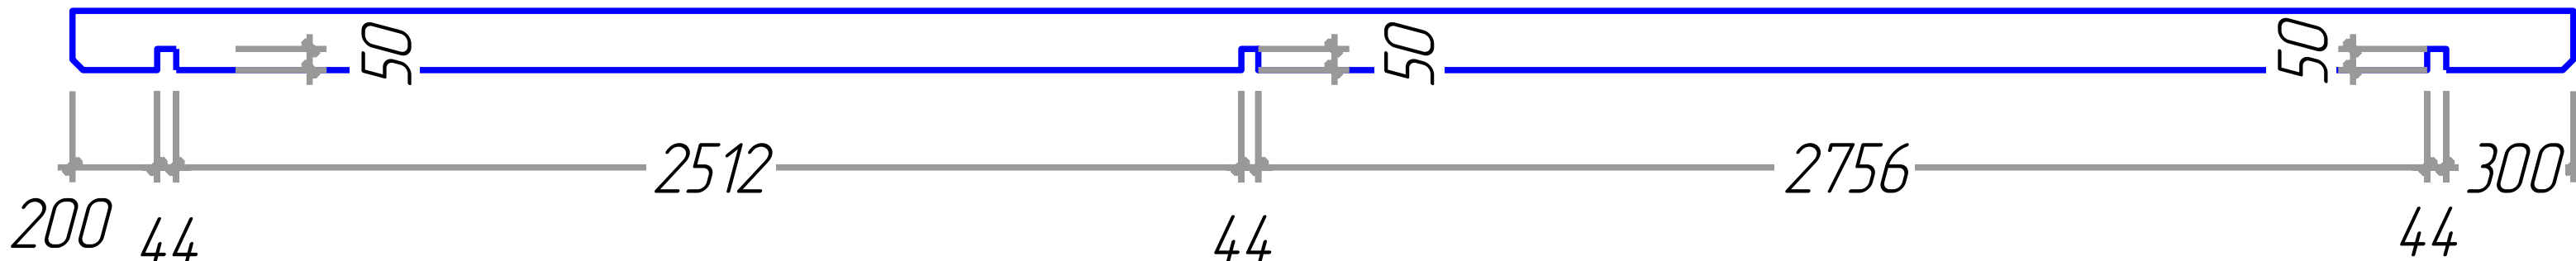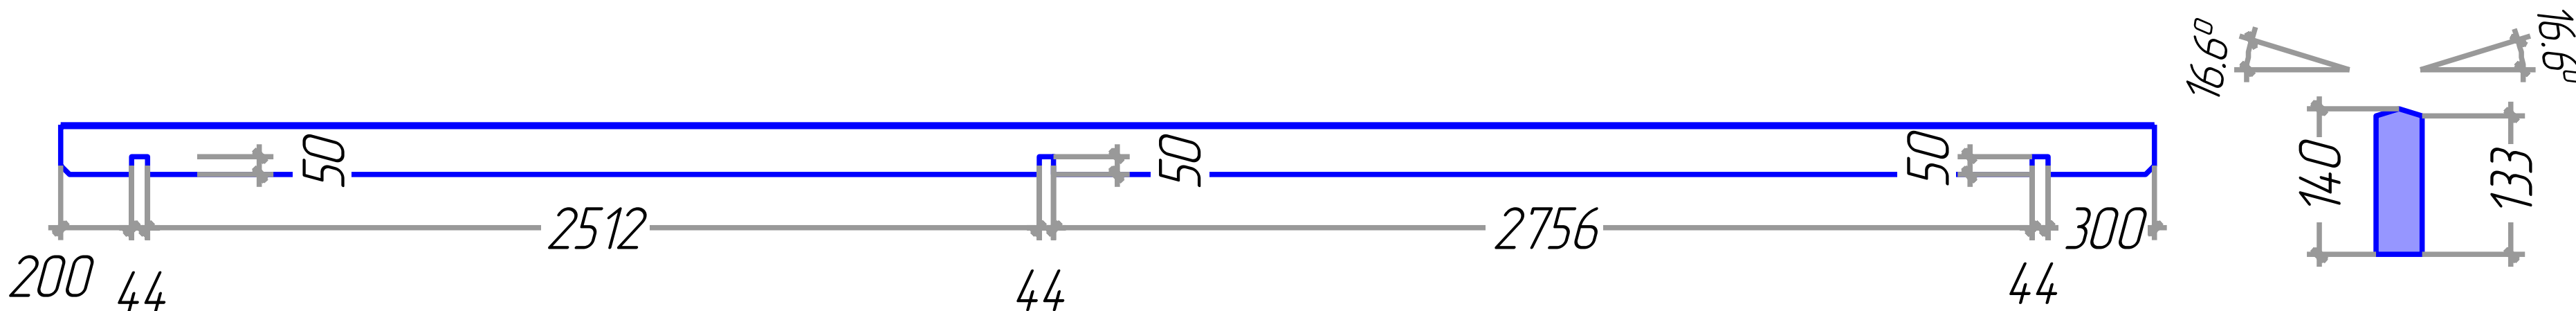






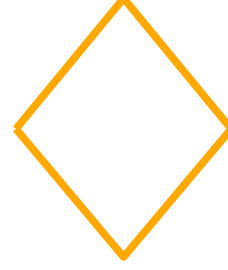
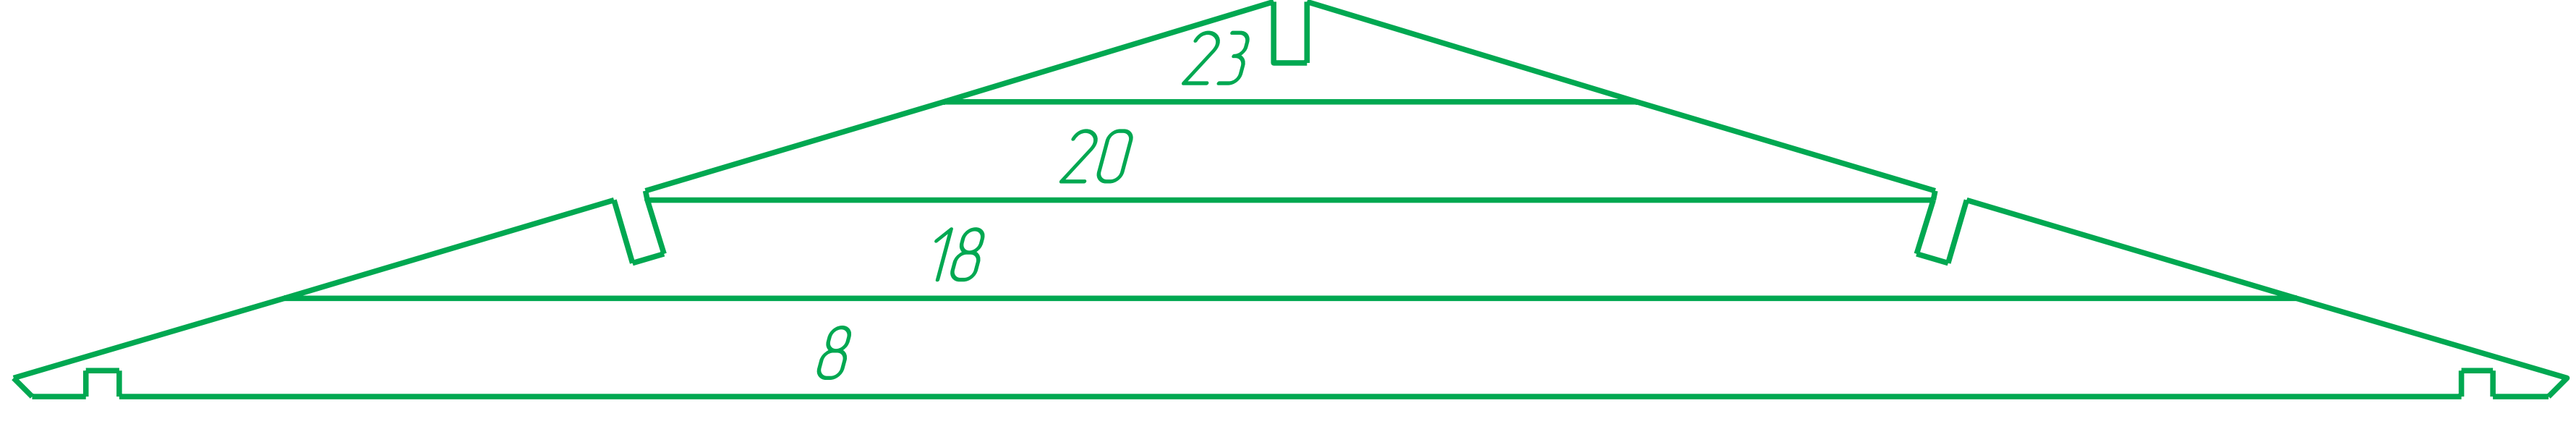
План досок пола

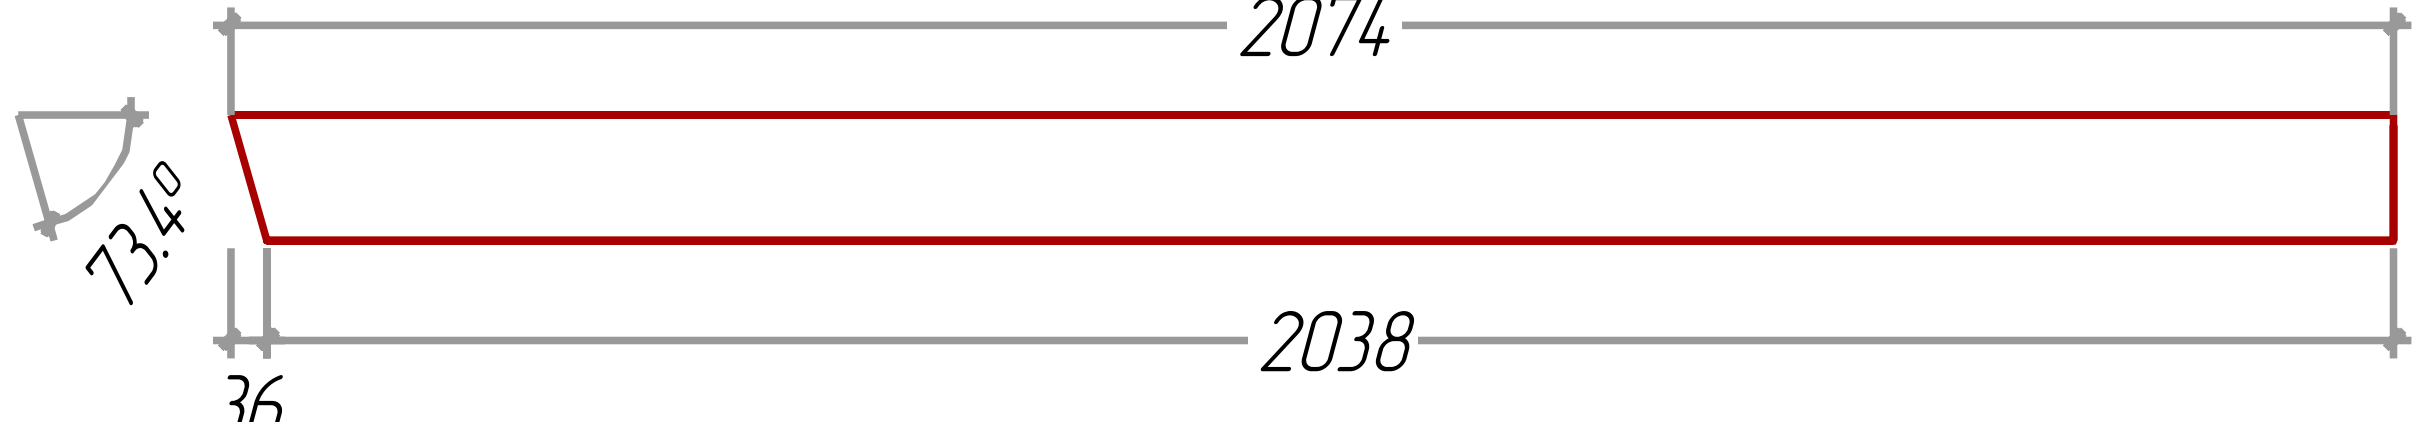

№	Daniel 44	Кол.	Сечен. (мм)	Длина (мм)
1		1	44x67,5	3500mm
2		1	44x67,5	1566mm
3		1	44x67,5	1530mm
4		1	44x67,5	340mm
5		1	44x67,5	244mm
6		1	44x76,5	244mm
7		17+1	44x135	3500mm
9		2	44x135	3122mm
10		1	44x135	3122mm
11		1	44x135	3122mm
12		2	44x135	3100mm
13		10	44x135	2922mm
14		16	44x135	2800mm

№	Daniel 44	Кол.	Сечен. (мм)	Длина (мм)
15		2	44x135	2778mm
16		1	44x135	2778mm
17		1	44x135	2778mm
19		10	44x135	2678mm
21		3	44x135	1566mm
22		6	44x135	1530mm
24		2	44x135	844mm
25		4	44x135	544mm
26		15	44x135	400mm
27		22	44x135	340mm
28		8	44x135	290mm
29		46	44x135	244mm
30		14	44x68	3202

№	Daniel 44	Кол.	Сечен. (мм)	Длина (мм)
31		2	44x68	2817
32		2	44x68	2573
33		2	44x140	5900
34		1	44x140	5900
35		4	18x90	2950
36		104+1	20x115	2025
37		2	20x58	2556
38		1	20x58	1322
39		2	20x58	93
40		16+1	20x115	2793
41		13	20x115	2752
42		28+1	20x115	2508
43		4	20x120	2074

  №	Daniel 44	Кол.	Сечен. (мм)	Длина (мм)
44		1	20x18	3212
45		2	20x18	2512
46		1	20x18	1343
47		1	20x18	153
48		2	28x34	2139
49		6	28x34	1967
50		4	20x58	2068
51		2	20x120	120
W-1		3		
	Дверь 1957x1630мм	1		
	Окно 1080x900мм	1		

